


Specialty Educational Program

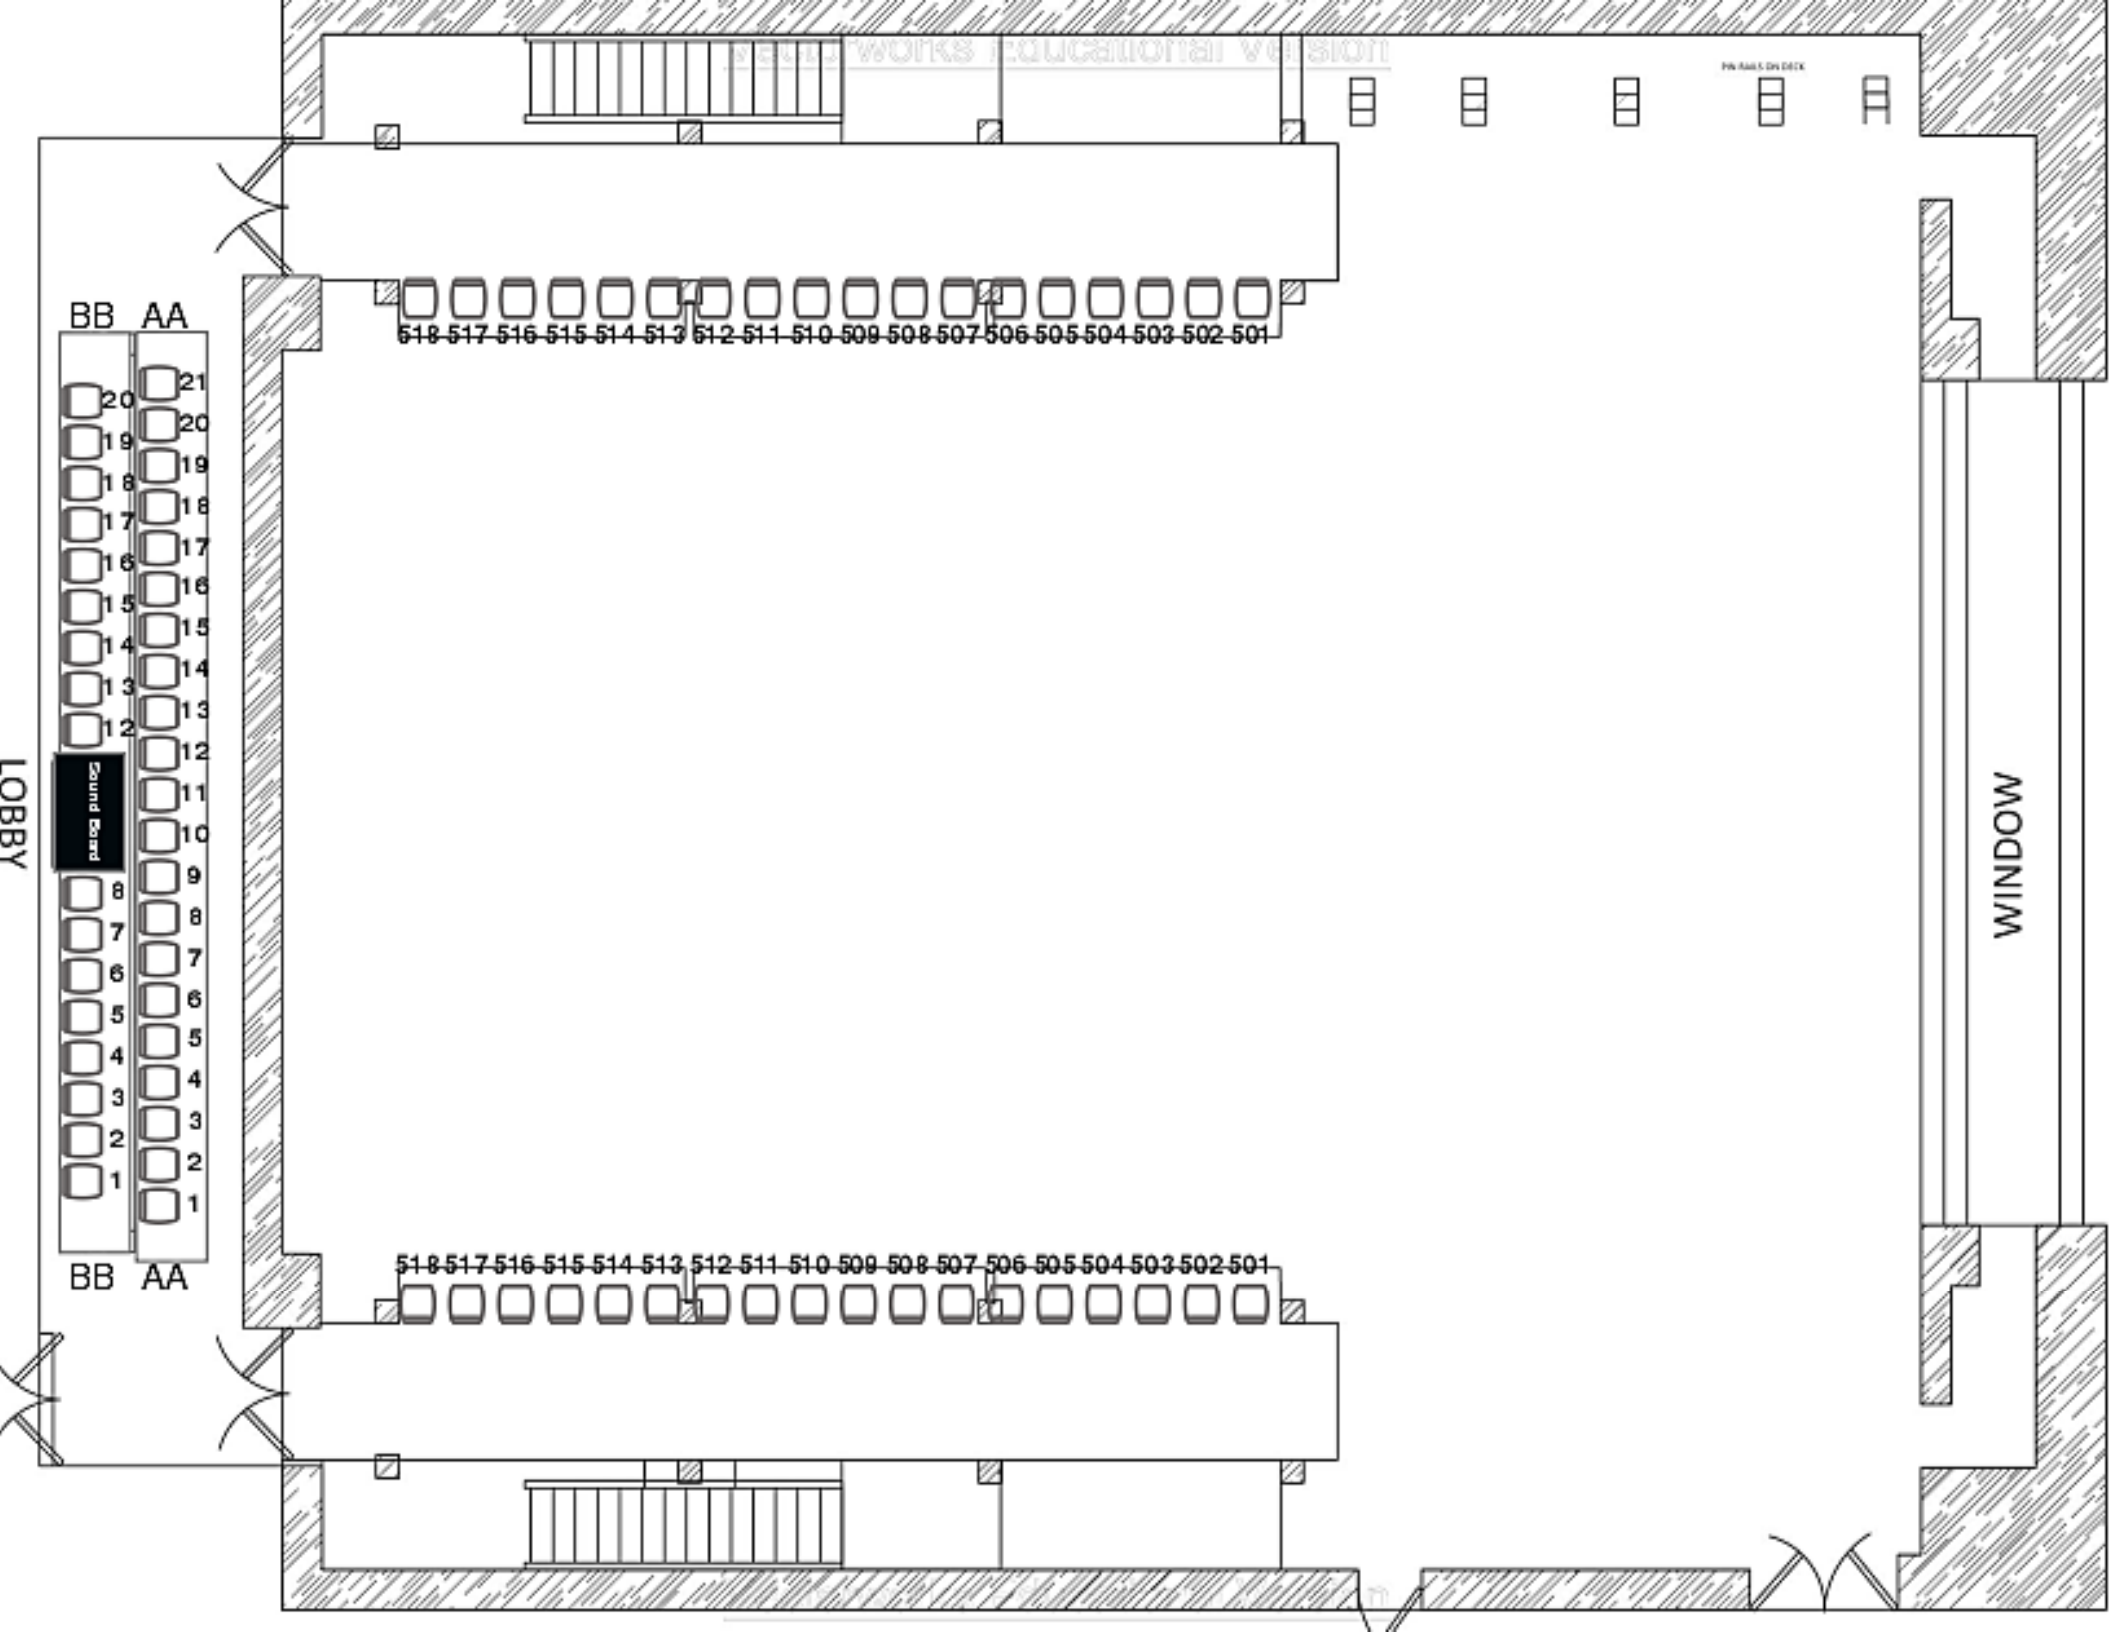


Architects works educational version

PLUMBING ON DECK

BB AA

518 517 516 515 514 513 512 511 510 509 508 507 506 505 504 503 502 501

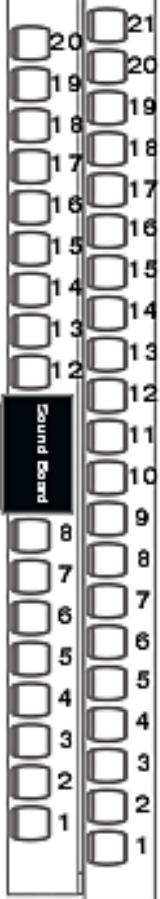

518 517 516 515 514 513 512 511 510 509 508 507 506 505 504 503 502 501

LOBBY

WINDOW